

**VALENTINE JANEV ARCHITECT, INC.**

B.A., B. ARCH., M.A.I.B.C., M.R.A.I.C., A.I.A.

ARCHITECTURE  
PLANNING  
CONSTRUCTION MANAGEMENT

19261 Wells Drive,  
Tarzana, Ca 91356

Phone (818) 222-0601

PROJECT:

**LOUISE AVENUE  
CUSTOM RESIDENCE**

5340 N. LOUISE AVE.  
ENCINO, CA. 91316

OWNER:

**THELMA LESS LOUISE, LP**  
14540 ARMINTA STREET  
VAN NUYS, CA. 91402

SHEET TITLE:

**ELEVATIONS**

THESE DRAWINGS AND SPECIFICATIONS ARE THE PROPERTY AND COPYRIGHT OF VALENTINE JANEV ARCHITECT, INC. AND SHALL NOT BE USED FOR ANY OTHER PURPOSE, LOCATION OR PARTY, AND MAY NOT BE REPRODUCED OR DISCLOSED TO OTHERS WITHOUT THE PRIOR WRITTEN CONSENT OF VALENTINE JANEV ARCHITECT, INC. WRITTEN DIMENSIONS SHALL TAKE PRECEDENCE OVER SCALED DIMENSIONS, AND SHALL BE VERIFIED AT THE JOB SITE. ANY DISCREPANCY SHALL BE BROUGHT TO THE ATTENTION OF VALENTINE JANEV ARCHITECT, INC. PRIOR TO THE COMMENCEMENT OF ANY WORK.

VOID WITHOUT SIGNATURE AND SEAL

PRE-CONSTRUCTION		CONSTRUCTION		
ISSUED FOR	DATE	REV.	SUBJECT	DATE

DRAWN:

CHECKED:


DATE:

SCALE:

JOB NO:

SHEET NUMBER:

**A-9**

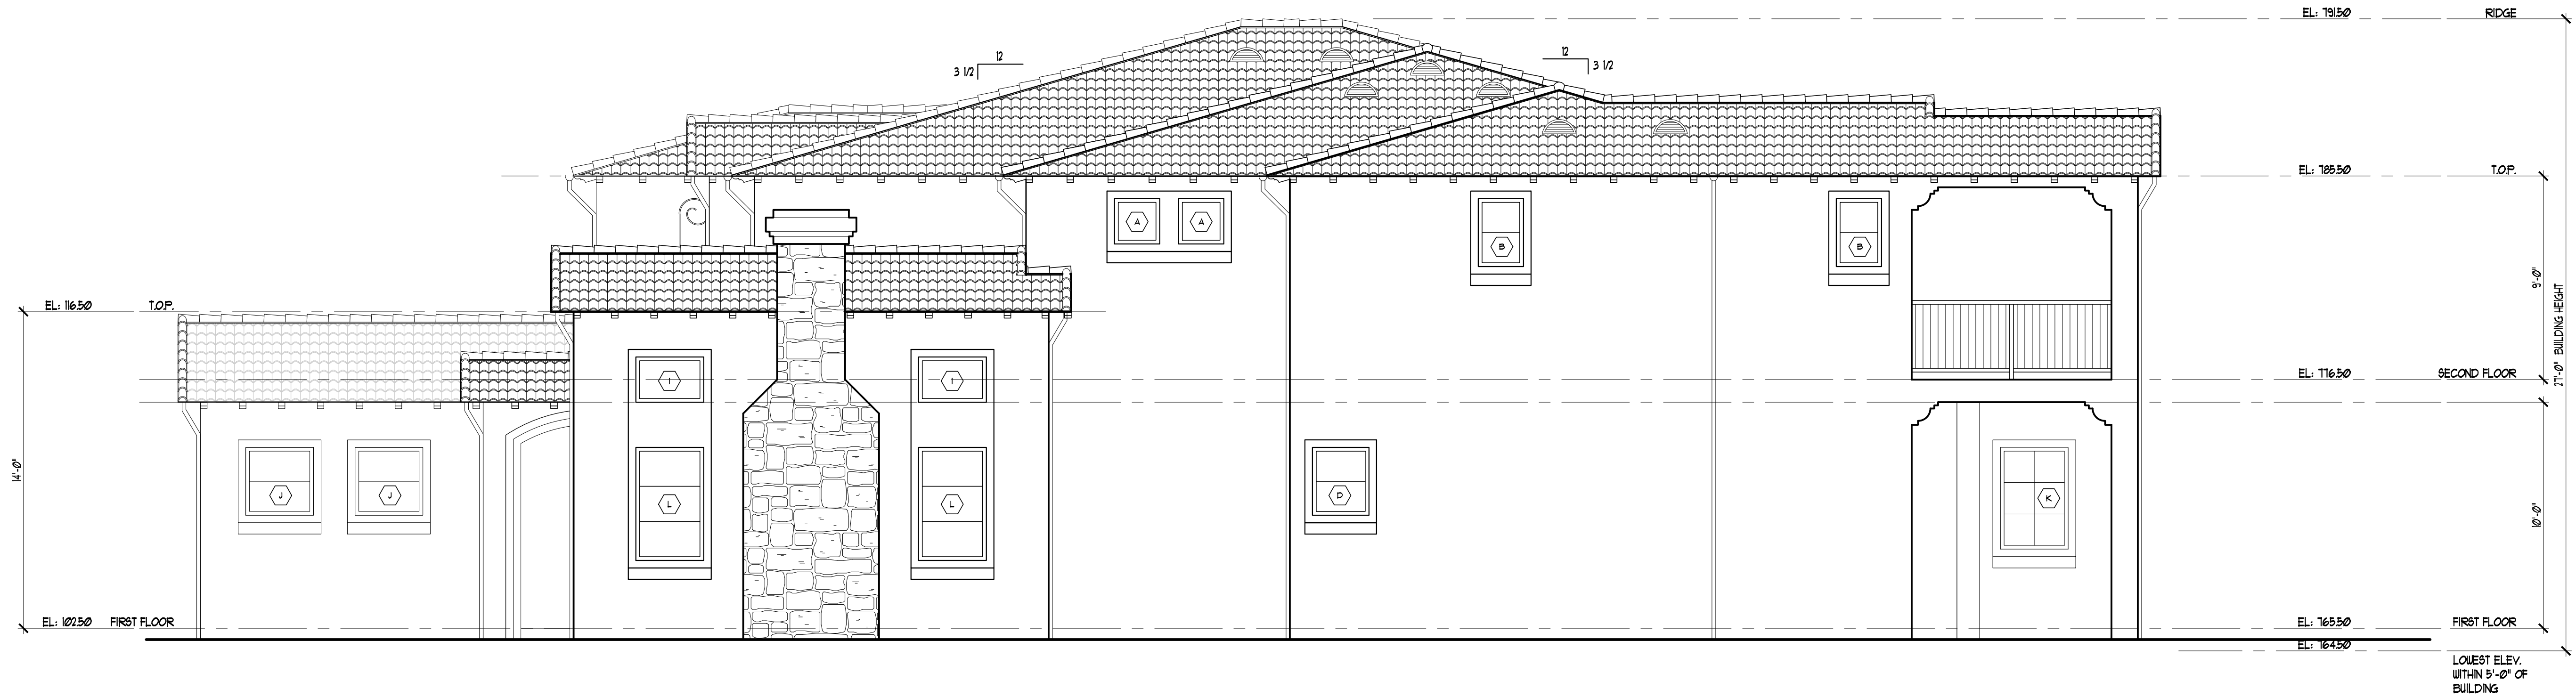


**RIGHT SIDE ELEVATION** 1/4" = 1'-0"



**REAR ELEVATION** 1/4" = 1'-0"

NOTE:  
CONNECT ALL D.S. TO DRAIN PIPE  
LEADING TO BMP DEVICE DETAILED  
ON LID-1 SHEET (TYPICAL)

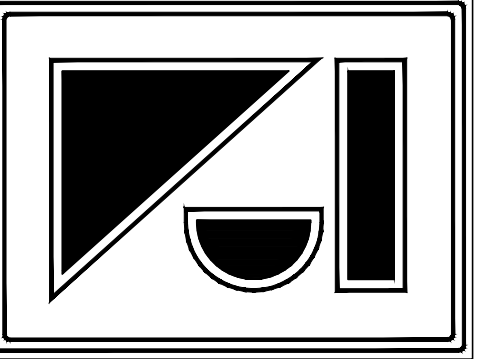

**VALENTINE JANEV ARCHITECT, INC.**

B.A., B. ARCH., M.A.I.B.C., M.R.A.I.C., A.I.A.

ARCHITECTURE  
PLANNING  
CONSTRUCTION MANAGEMENT

19261 Wells Drive,  
Tarzana, Ca 91356

Phone (818) 222-0601

PROJECT:

**LOUISE AVENUE  
CUSTOM RESIDENCE**

5340 N. LOUISE AVE.  
ENCINO, CA. 91316

OWNER:

**THELMA LESS LOUISE, LP**  
14540 ARMINTA STREET  
VAN NUYS, CA. 91402

SHEET TITLE:

**ELEVATIONS**

THESE DRAWINGS AND SPECIFICATIONS ARE THE PROPERTY AND COPYRIGHT OF VALENTINE JANEV ARCHITECT, INC. AND SHALL NOT BE USED FOR ANY OTHER PURPOSE, LOCATION OR PARTY, AND MAY NOT BE REPRODUCED OR DISCLOSED TO OTHERS WITHOUT THE WRITTEN CONSENT OF VALENTINE JANEV ARCHITECT, INC. WRITTEN DIMENSIONS SHALL TAKE PRECEDENCE OVER SCALED DIMENSIONS AND SHALL BE VERIFIED AT THE JOB SITE. ANY DISCREPANCY SHALL BE BROUGHT TO THE ATTENTION OF VALENTINE JANEV ARCHITECT, INC. PRIOR TO THE COMMENCEMENT OF ANY WORK.

VOID WITHOUT SIGNATURE AND SEAL

PRE-CONSTRUCTION		CONSTRUCTION		
ISSUED FOR	DATE	REV.	SUBJECT	DATE

DRAWN:

CHECKED:


DATE:

SCALE:

JOB NO:

SHEET NUMBER:

**A-9**

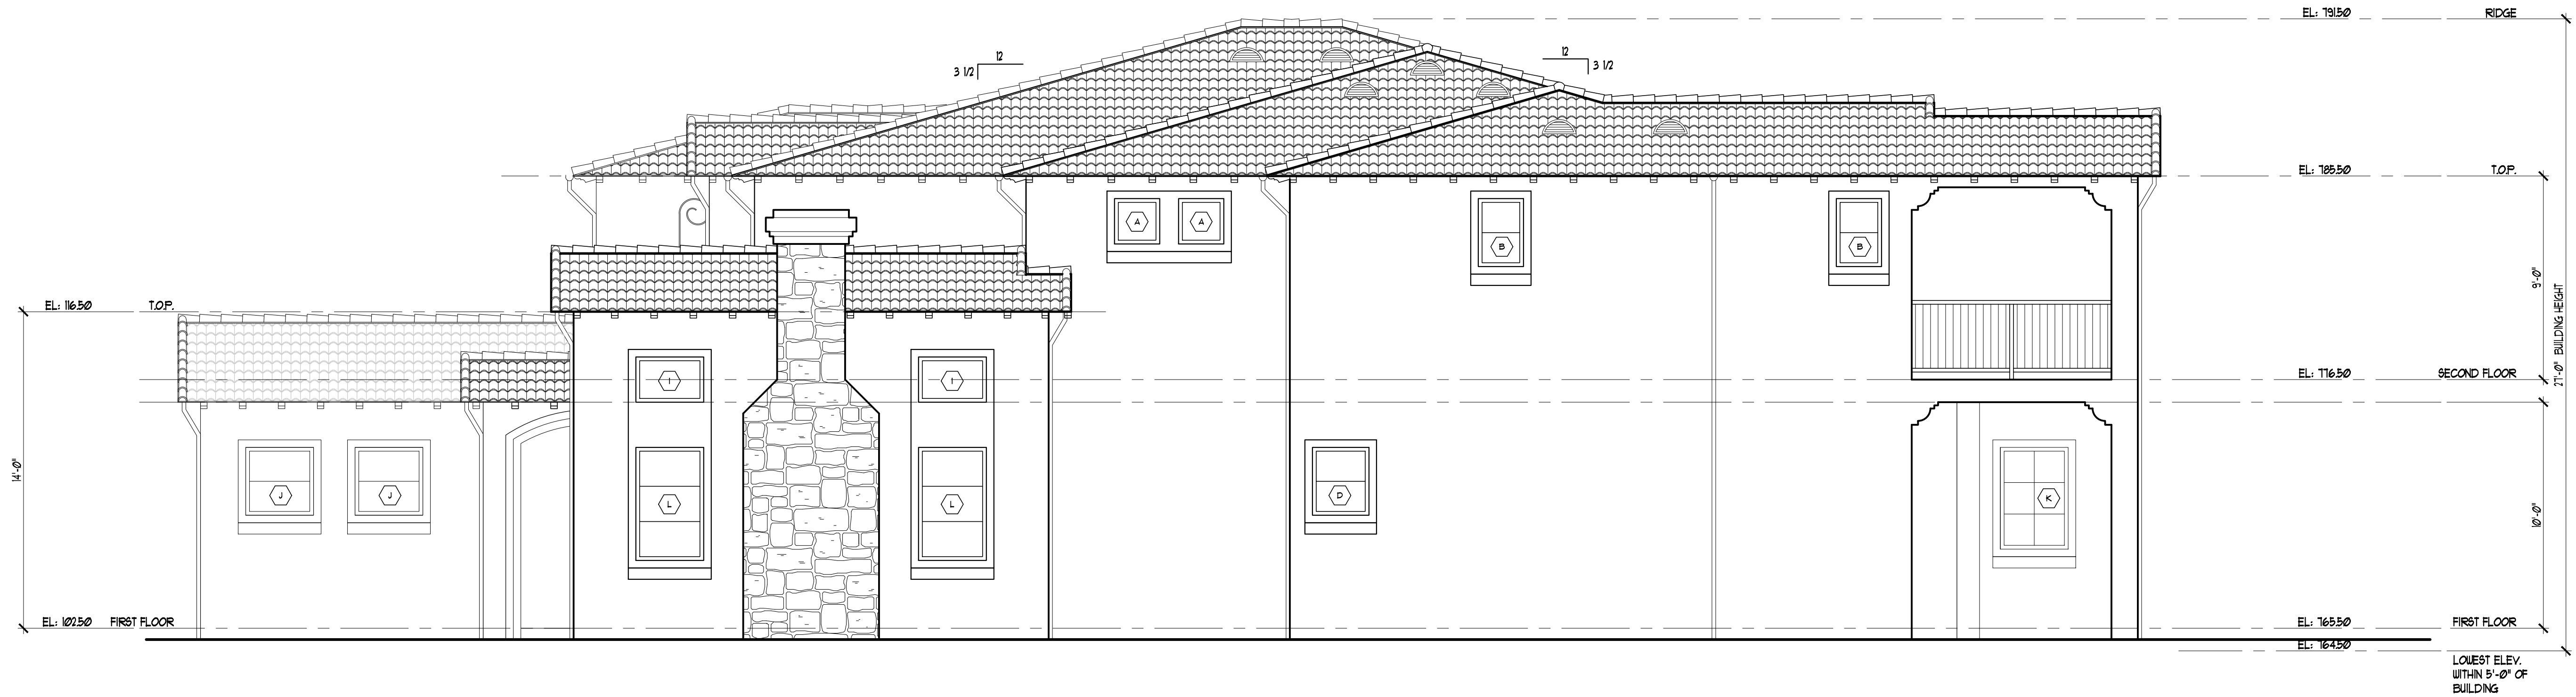

**RIGHT SIDE ELEVATION** 1/4" = 1'-0"



**REAR ELEVATION** 1/4" = 1'-0"

NOTE:  
CONNECT ALL D.S. TO DRAIN PIPE  
LEADING TO BMP DEVICE DETAILED  
ON LID-1 SHEET (TYPICAL)

