


LEGAL DESCRIPTION:  
Lots: 22 and 23  
Block: None  
Tract: 10275  
Accessor ID: 2181-001-009

PROPERTY ADDRESS:  
18038 Ventura Blvd  
Los Angeles CA 91316

AREA CALCULATION:  
Total Floor Area of Synagogue (Rented Space) 3215sf  
Floor Area of Seating Area 2114sf  
Number of Parking Spaces Required 101  
( 1 Parking per 21sf of Seating Area)  
Number of Parking Spaces Supplied 10

ATTACHED BUILDING  
(NOT IN SCOPE)

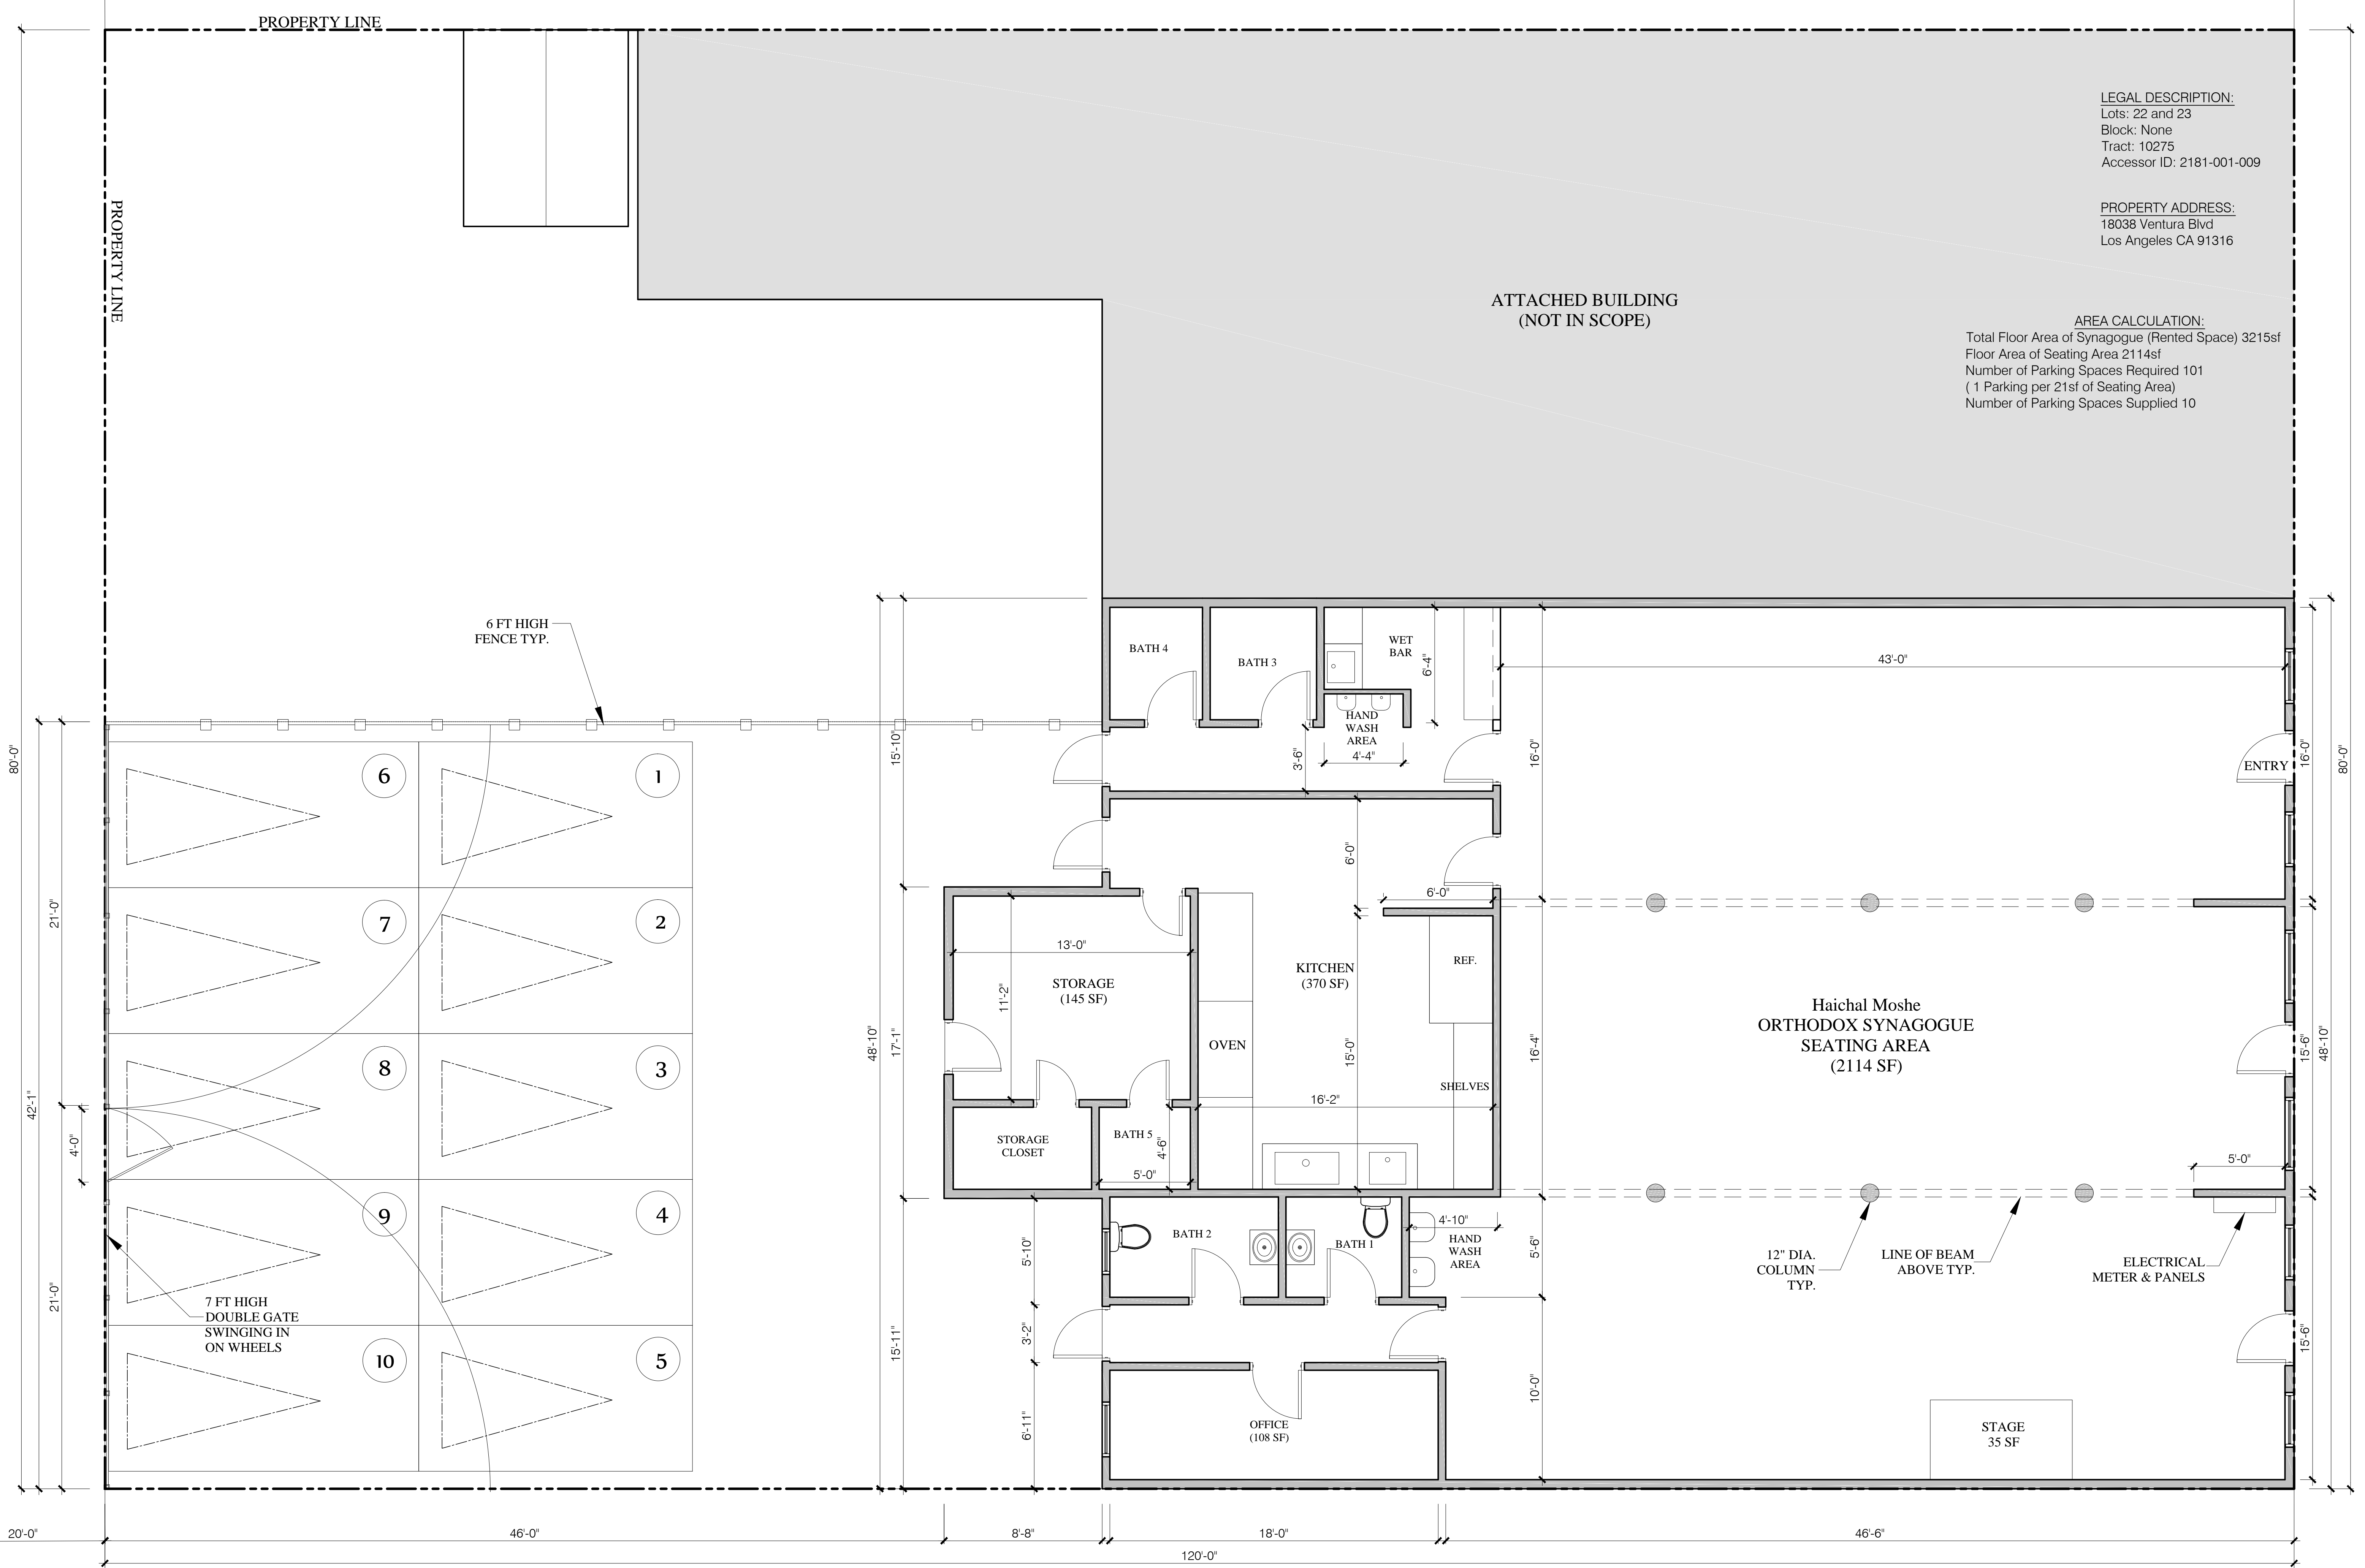

SCOPE DOCUMENT

CLIENT:

PROJECT / SCOPE:

EXISTING PLAN

18038 Ventura Blvd  
Encino, CA 91042

REVISIONS:

NO.	DESCRIPTION	DATE	BY

KEY PLAN:

SHEET TITLE:

FLOOR PLAN

SCALE: 1/4"=1'-0"  
DRAWN: LL  
SHEET NO:

A1.0