


D.M. : 171 B 129

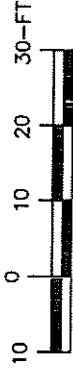

Site Description

Total Site Area = 29,538 Sq.Ft.
 Total Floor Area = 7,857 Sq.Ft.

Legal Description

Per. Lot 4, Block 1, Tract No. 2955, M.B. 31-62/70 and
 Lot 1, Tract No. 18321, M.B. 481-1/2

Parking Required

Existing Supermarket, 7,857 Sq.Ft. (1 Space per 250 Sq.Ft.) = 32 Spaces

Total Parking Required = 32 Spaces

Parking Provided

Compact Spaces (7'-6" X 15' Typ.) = 21 Spaces
 Standard Spaces (8'-4" X 18' Typ.) = 29 Spaces
 Handicapped Spaces (14' x 18' Typ.) = 2 Spaces

Total Parking Provided = 52 Spaces

CADFILE: VENT-TEXHOMA-PP

PLOT PLAN




CONTINENTAL MAPPING SERVICE

6315 VAN NUYS BLVD. # 208
 VAN NUYS, CA 91401
 818-787-1663

SITUS: SUPER SAL MARKET
 17630 W. VENTURA BLVD.
 ENCINO, CA 91316

CMS 11-6084

CASE No:
DATE: 5-12-11


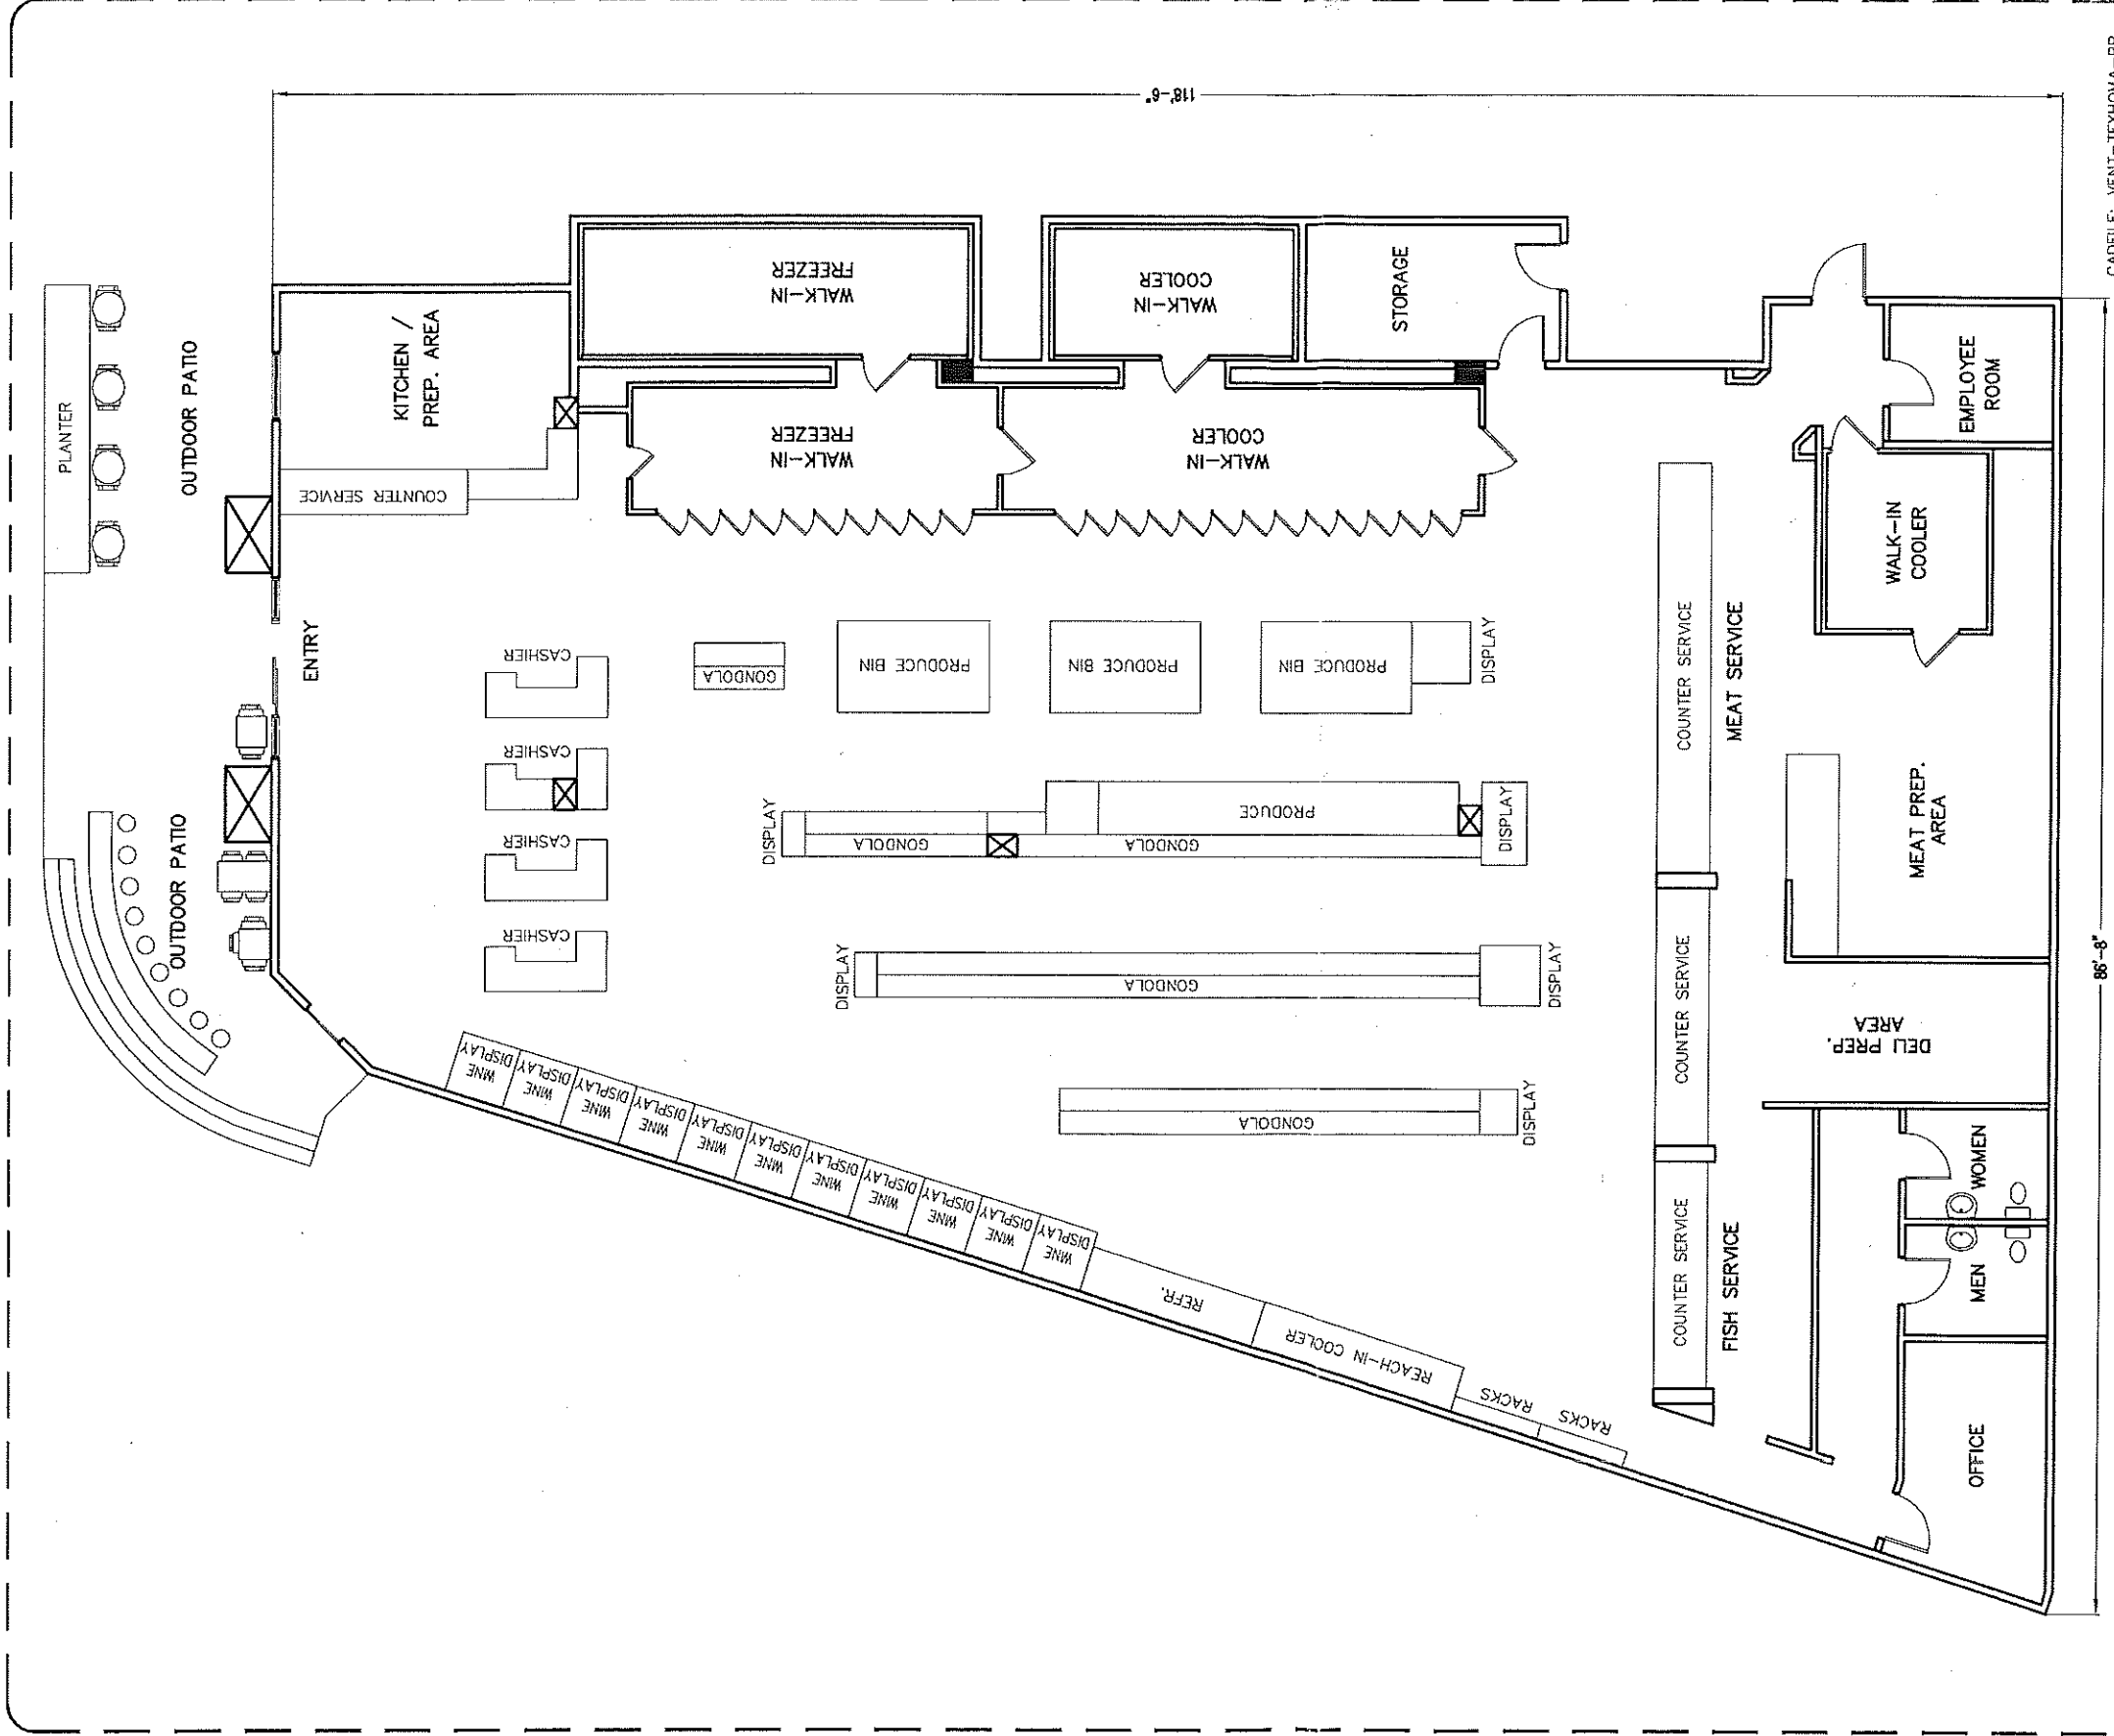


CADFILE: VENT-TEXHOMA-PP

FLOOR PLAN



CONTINENTAL MAPPING SERVICE
 6315 VAN NUYS BLVD. # 208
 VAN NUYS, CA 91401
 818-787-1663

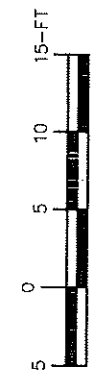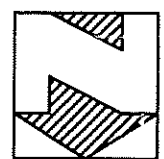

SITUS: SUPER SAL MARKET
 17630 W. VENTURA BLVD.
 ENCINO, CA 91316

CMS 11-6084

CASE No:
 DATE: 5-12-11