

PLOT PLAN


CLIENT:
**PRECISION
DEVELOPMENT LLC**
8 SOUTHWEST DRIVE, SUITE 228
CLIFTON PARK, NY 12065

DRAWN FOR:
LADBS REVIEW

ORIGINAL SUBMISSION	DATE: XXXX/XX
REVISION(S):	
LADBS REVIEW	XXXX/XX

SCALE:
STAMP

A-1.01

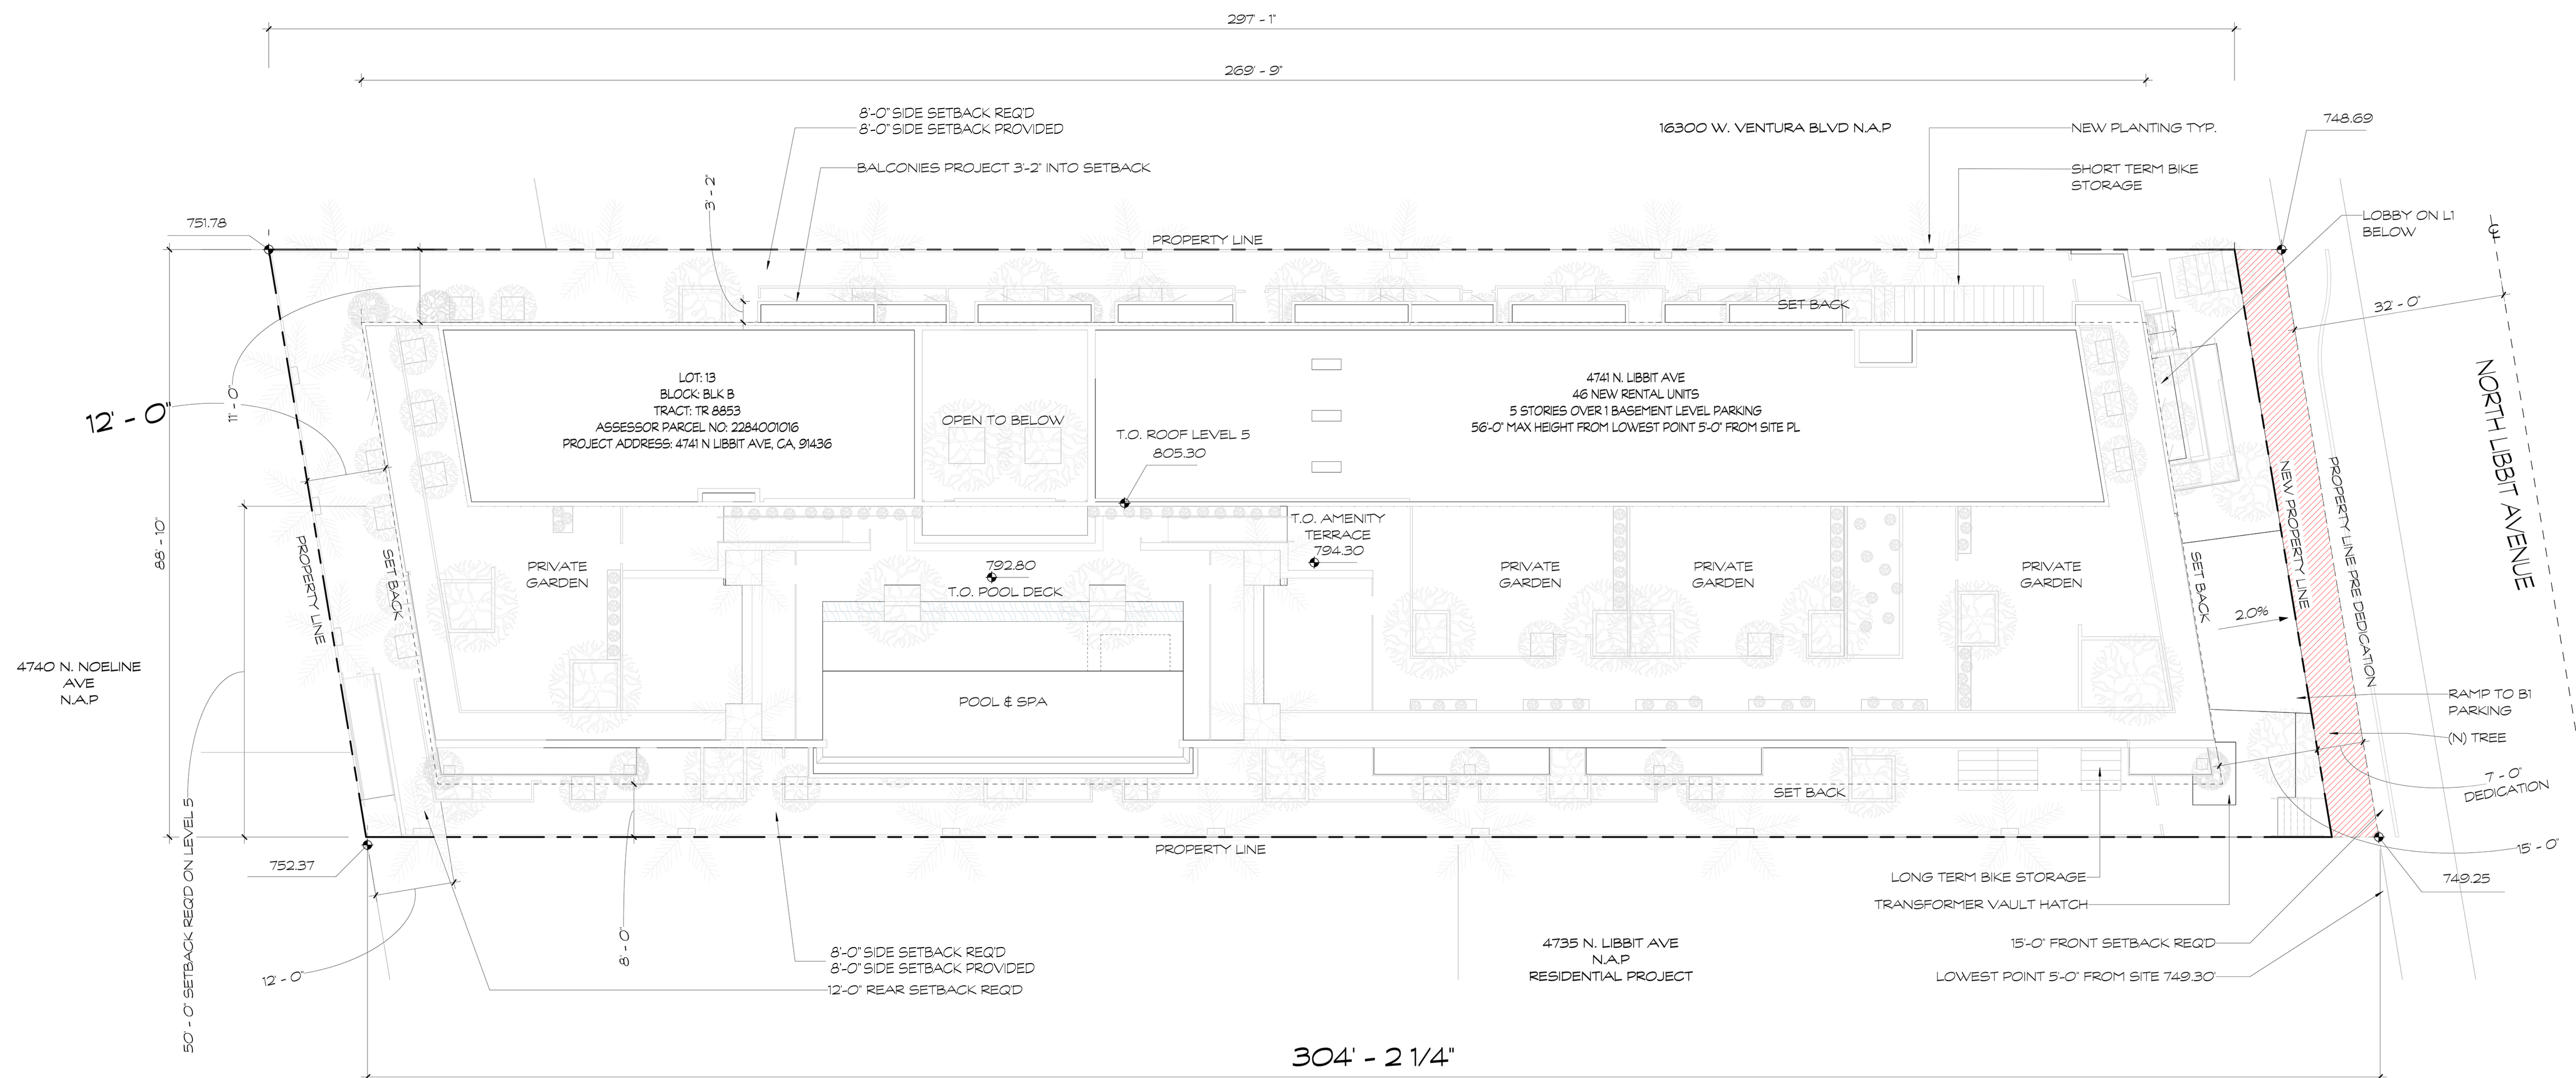

1 PLOT PLAN
3/32" = 1'-0"



0 10 20

